


CHARLES GIERMAN ASSOCIATES COPYRIGHT NOTICE

COPYRIGHT NOTICE: THE DESIGNS REPRESENTED BY THESE PLANS ARE COPYRIGHTED AND ARE SUBJECT TO COPYRIGHT PROTECTION UNDER 17 U.S.C. §101, ET SEQ., AS AMENDED. ANY UNAUTHORIZED USE OF THESE PLANS OR THE DESIGNS REPRESENTED THEREIN IS SUBJECT TO DAMAGES AND/OR JUDICIAL ACTION AS PROVIDED BY FEDERAL LAW.

CHARLES GIERMAN ASSOCIATES
CHARLES@CHARLESGIERMAN.COM

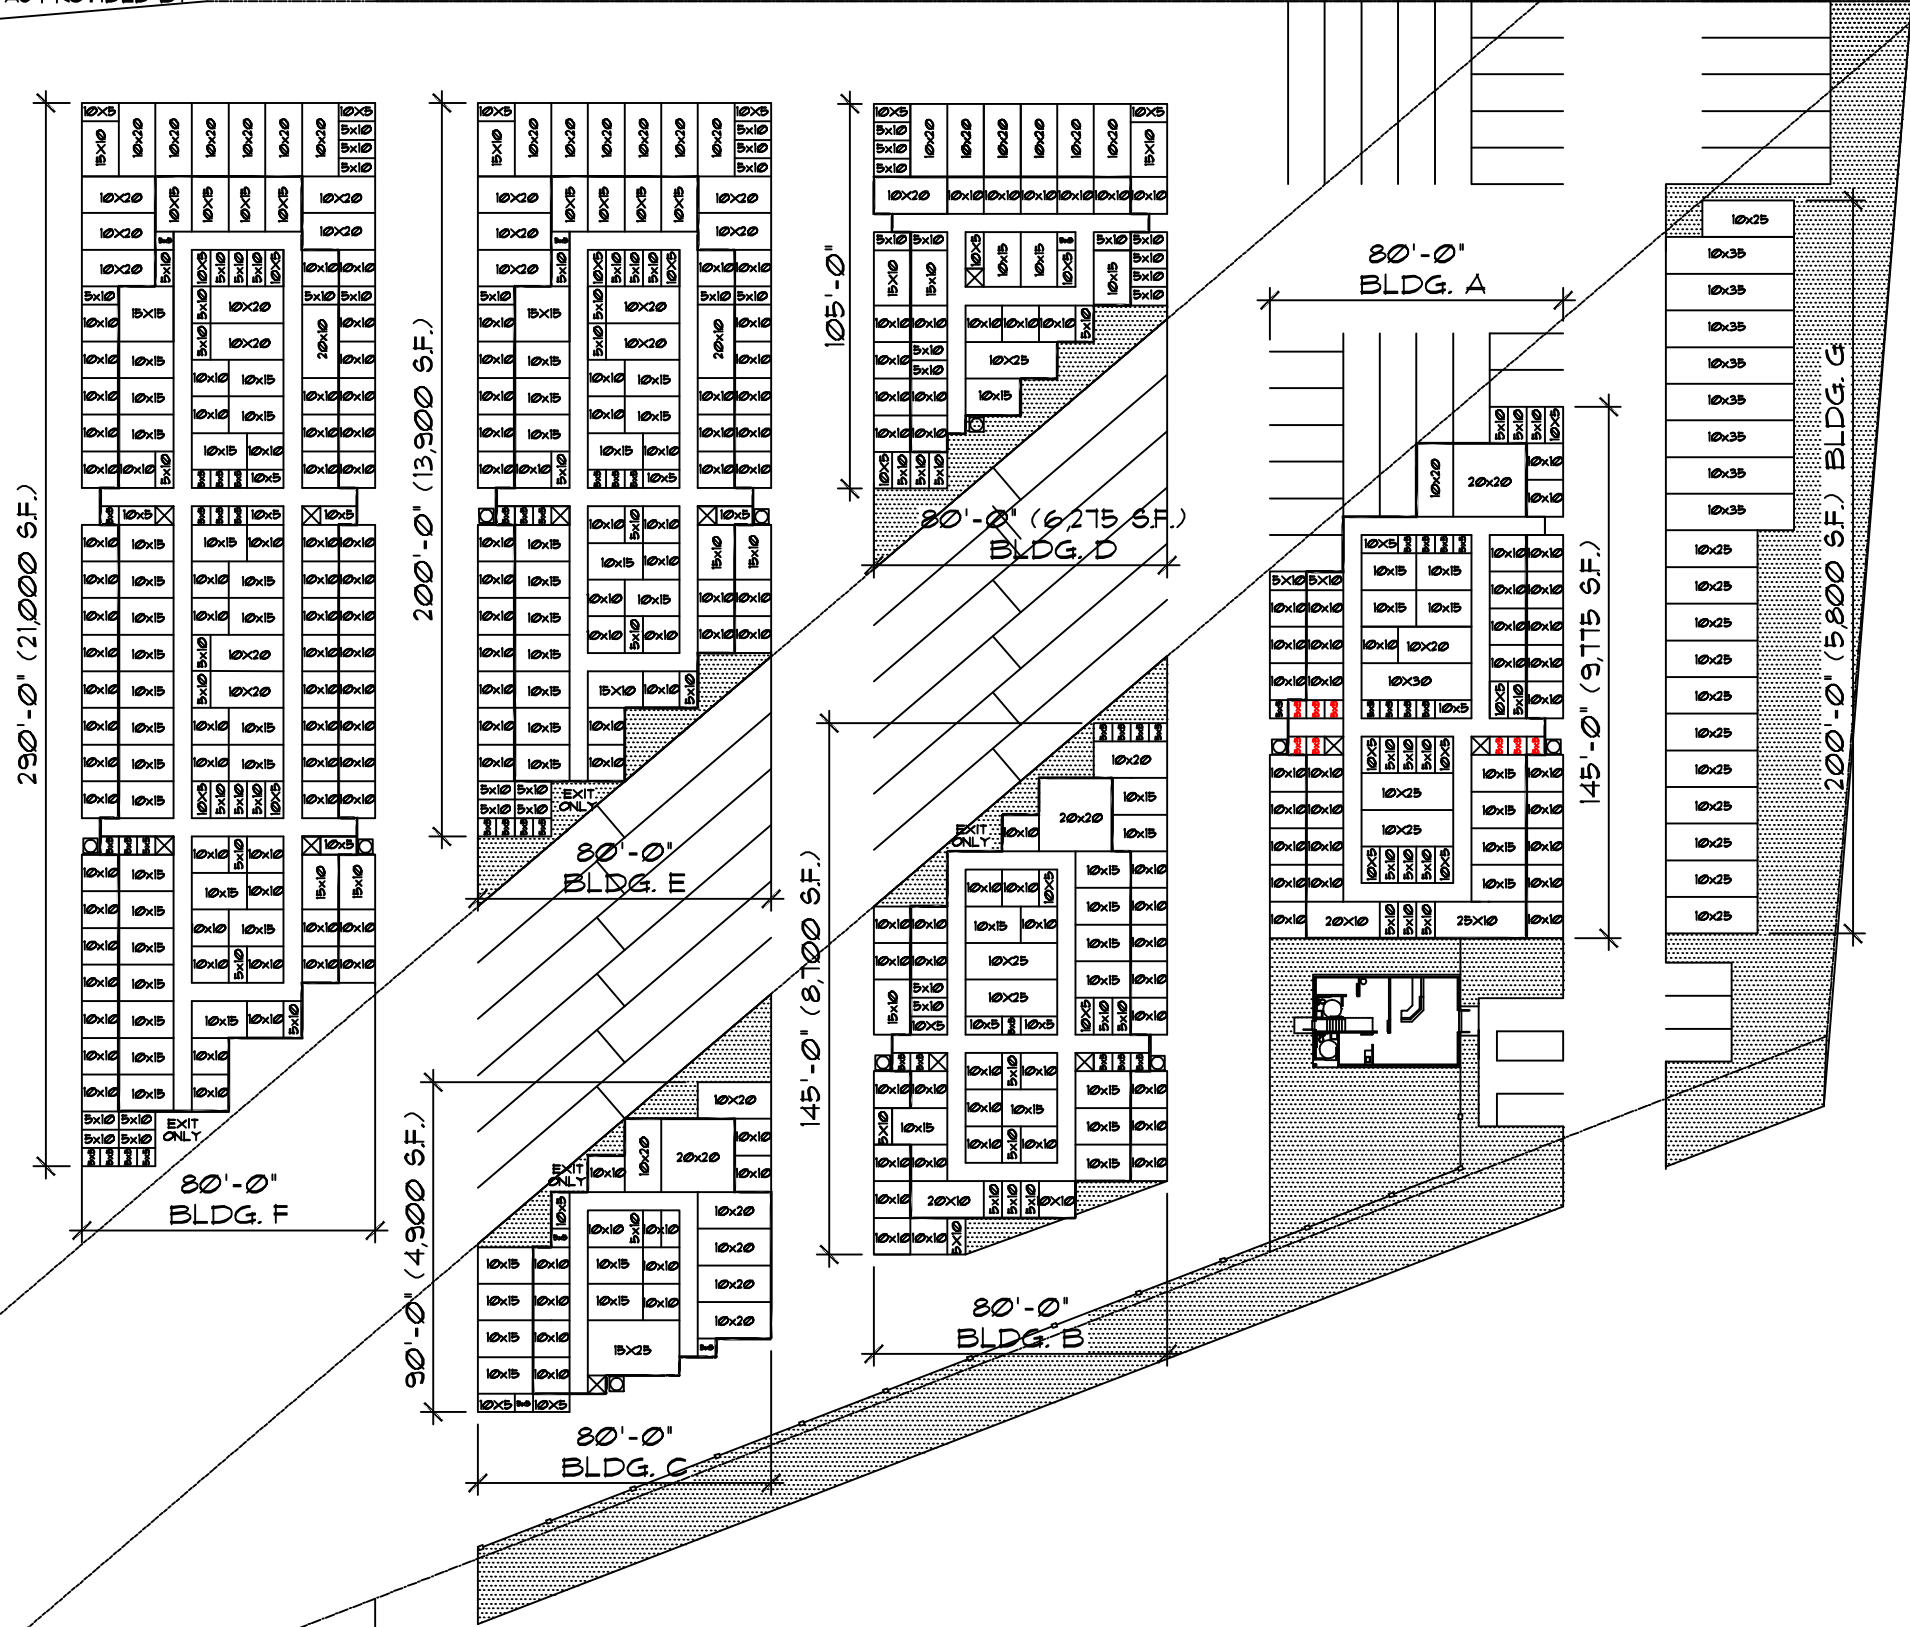

PROJECT
CAPPS STORAGE
BUILDER
WYCOFF CONSTRUCTION
& DEVELOPMENT, LLC.

CHARLES GIERMAN ASSOCIATES
BUILDING DESIGNERS
SINCE 1971
HOUSTON 281-498-6658 HILL COUNTRY 325-247-1668 AUSTIN 512-328-9030
WWW.CHARLESGIERMAN.COM

PLAN NO