


CHARLES GIERMAN ASSOCIATES COPYRIGHT NOTICE

COPYRIGHT NOTICE: THE DESIGNS REPRESENTED BY THESE PLANS ARE COPYRIGHTED AND ARE SUBJECT TO COPYRIGHT PROTECTION UNDER TI U.S.C. §17, ET SEQ., AS AMENDED. ANY UNAUTHORIZED USE OF THESE PLANS OR THE DESIGNS REPRESENTED THEREIN IS SUBJECT TO DAMAGES AND/OR JUDICIAL ACTION AS PROVIDED BY FEDERAL LAW.

CHARLES GIERMAN ASSOCIATES  
CHARLES@CHARLESGIERMAN.COM

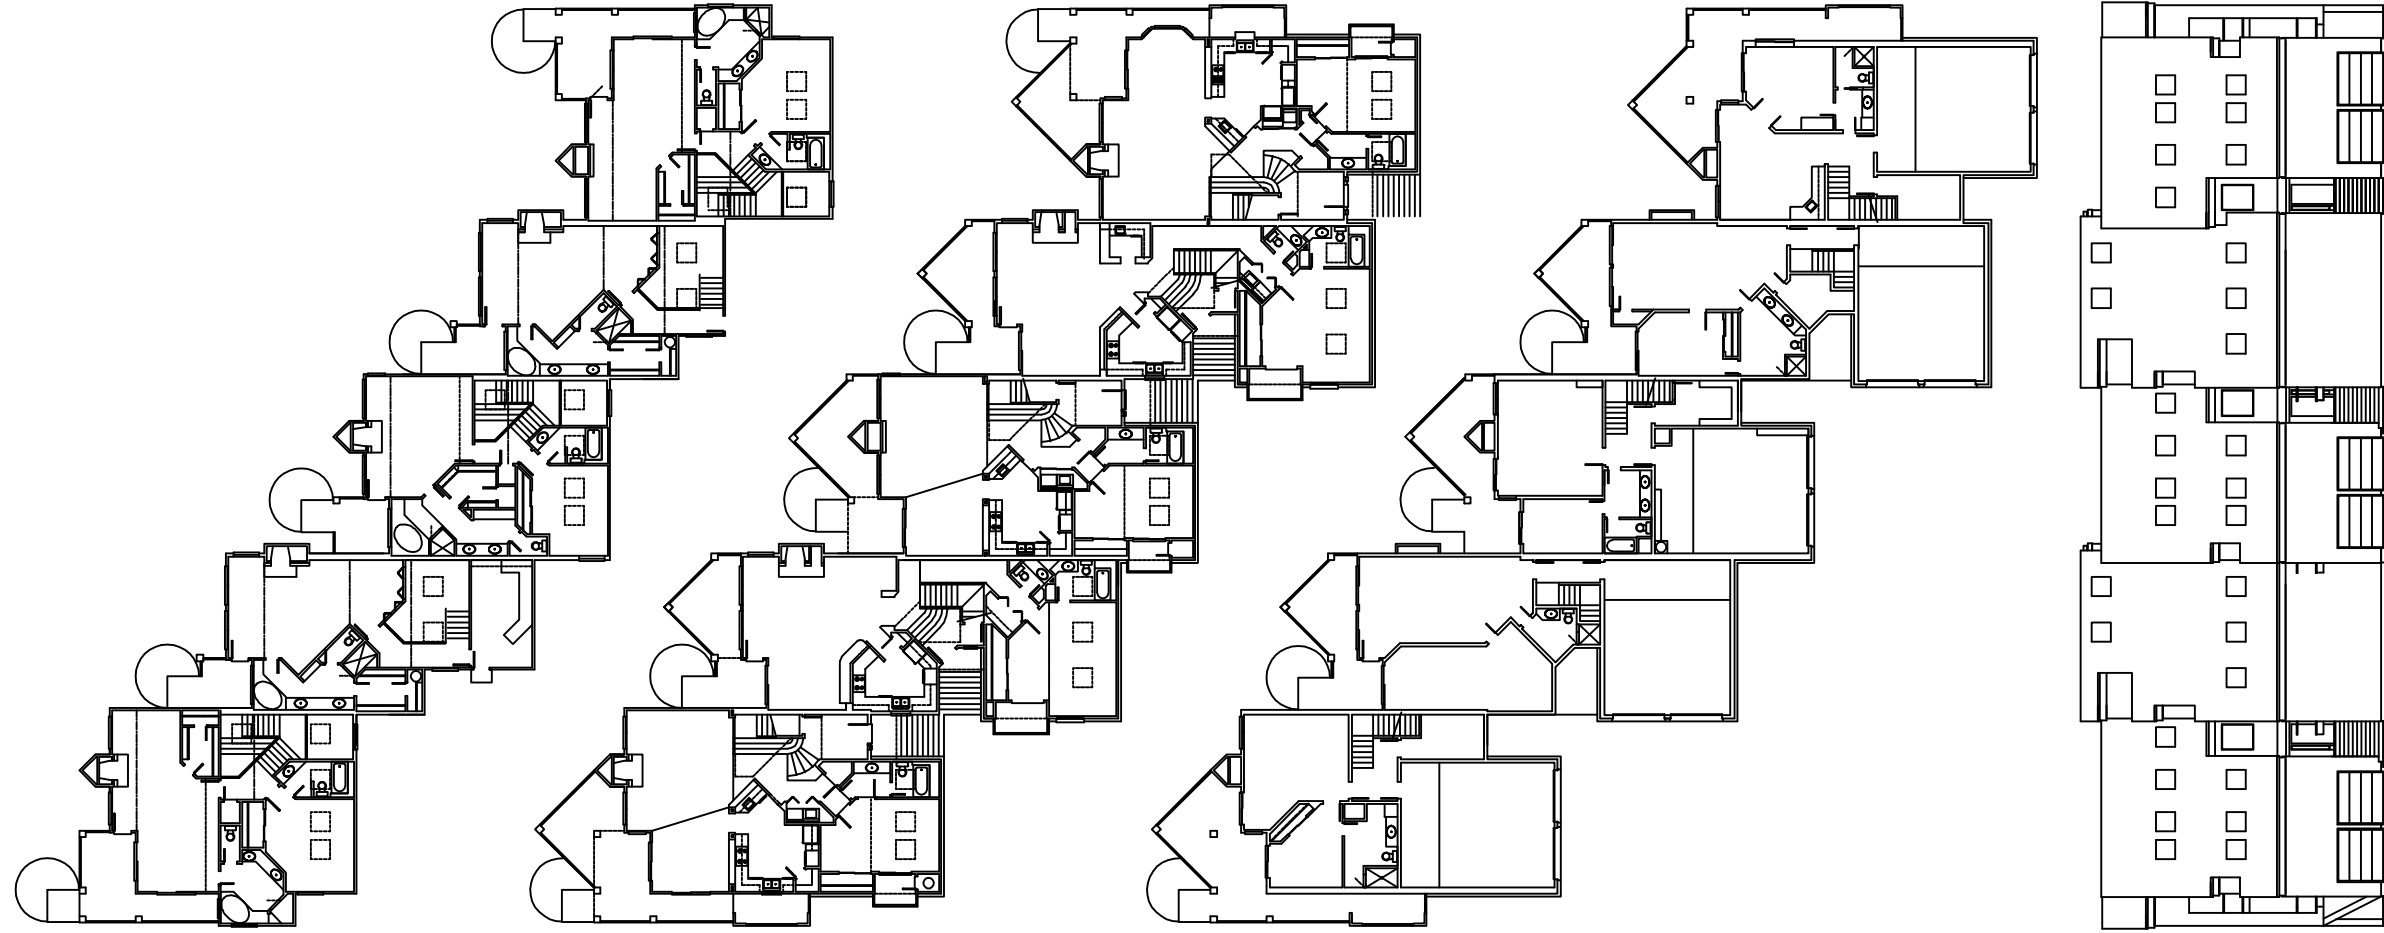

PROJECT FOR  
HUNTERS POINT TOWNHOMES

PLAN NO

CHARLES GIERMAN ASSOCIATES  
BUILDING DESIGNERS  
SINCE 1971

HOUSTON 281-488-6658 CORPUS CHRISTI 361-991-1999 AUSTIN 512-328-9030  
WWW.CHARLESGIERMAN.COM