
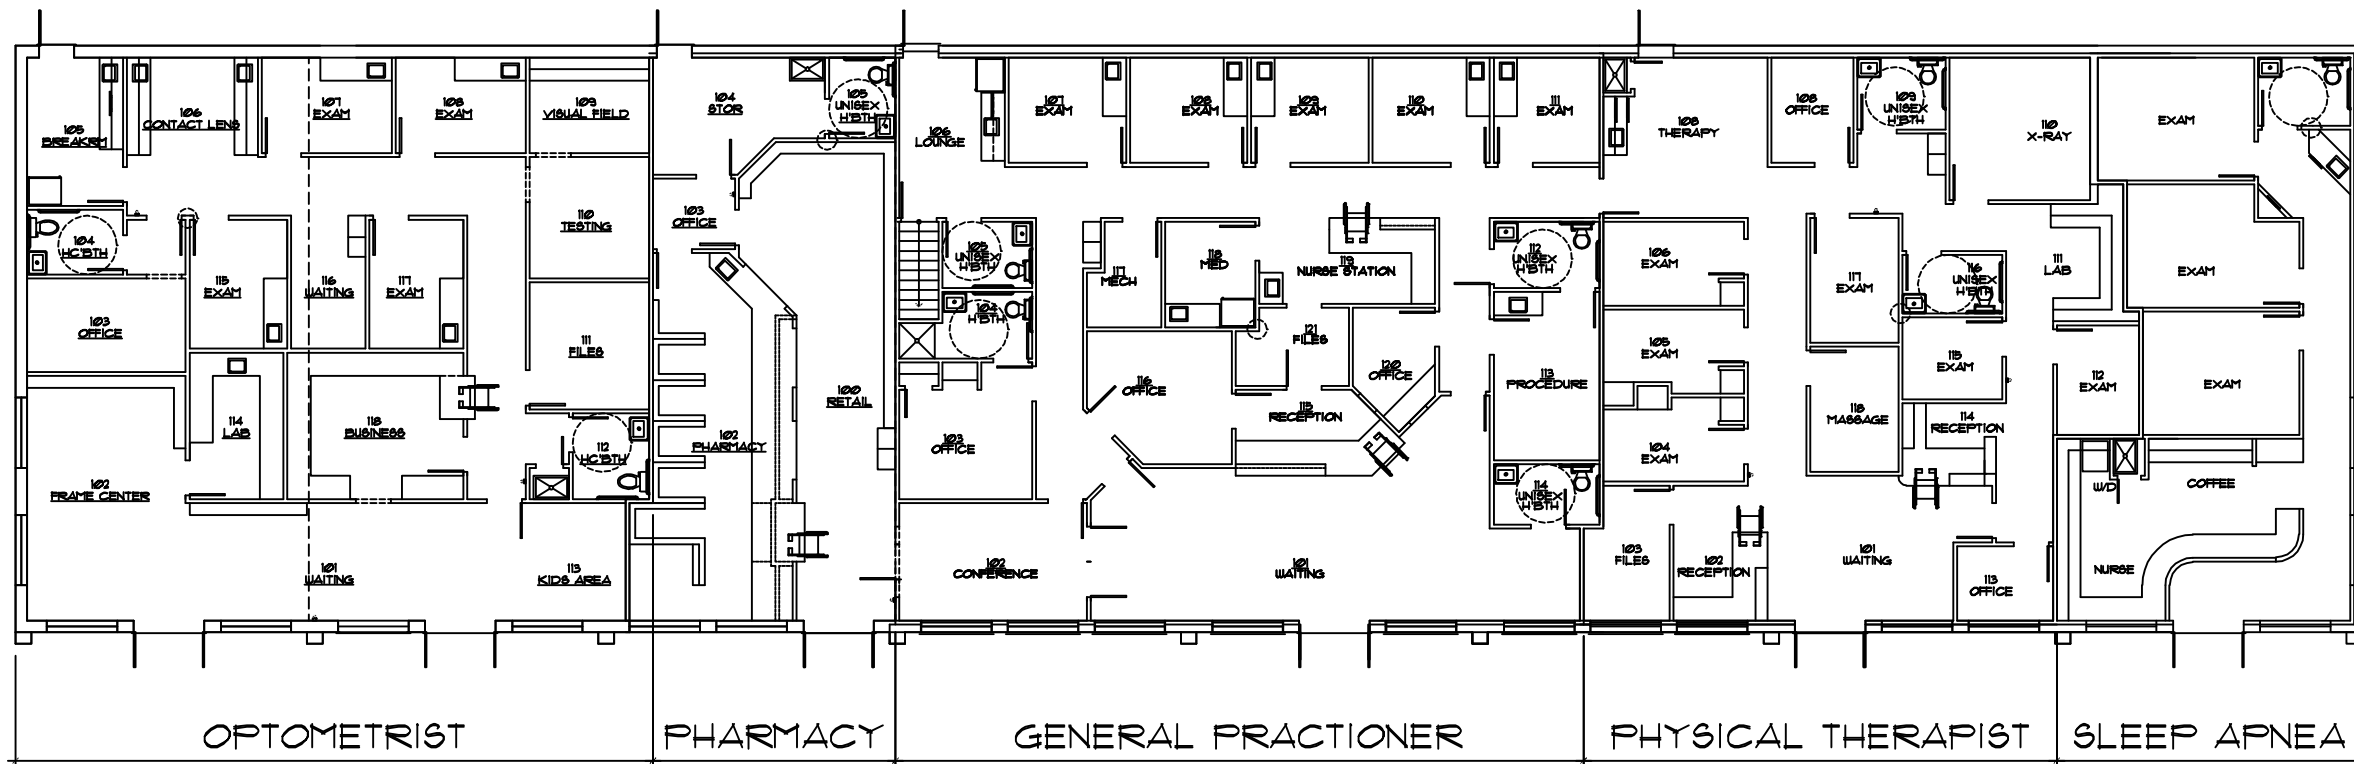


CHARLES GIERMAN ASSOCIATES COPYRIGHT NOTICE

COPYRIGHT NOTICE: THE DESIGNS REPRESENTED BY THESE PLANS ARE COPYRIGHTED AND ARE SUBJECT TO COPYRIGHT PROTECTION UNDER 17 U.S.C. §101, ET SEQ., AS AMENDED. ANY UNAUTHORIZED USE OF THESE PLANS OR THE DESIGNS REPRESENTED THEREIN IS SUBJECT TO DAMAGES AND/OR JUDICIAL ACTION AS PROVIDED BY FEDERAL LAW.

CHARLES GIERMAN ASSOCIATES
GREATDESIGN@EMAIL.COM

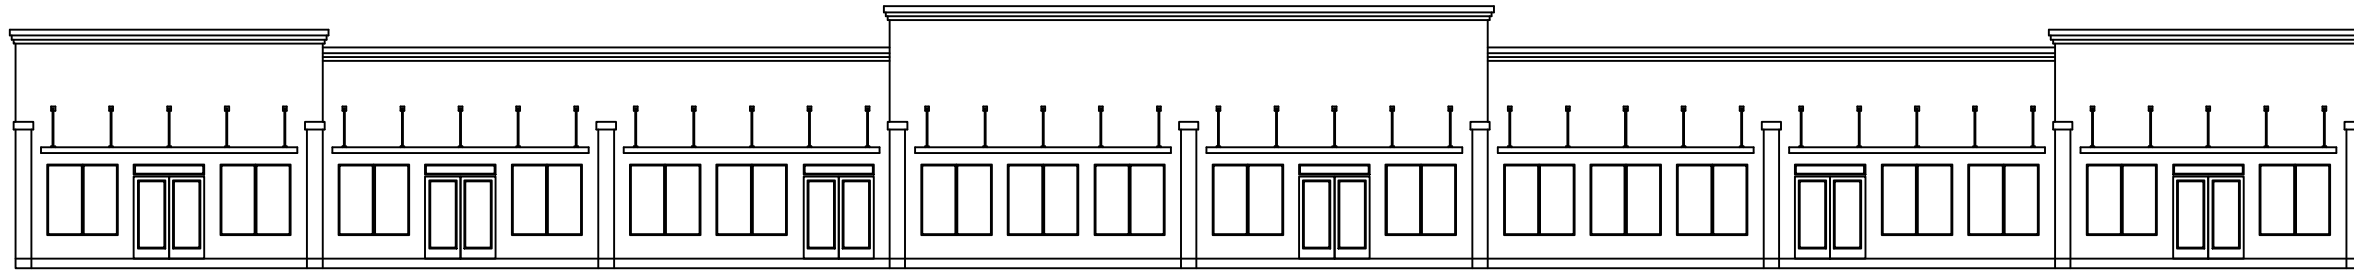

CHARLES GIERMAN ASSOCIATES
BUILDING DESIGNERS

HOUSTON 281-498-6658 CORPUS CHRISTI 361-991-1999 AUSTIN 512-328-9030
SINCE 1971 WWW.CHARLESGIERMAN.COM

PROJECT FOR
WELLNESS CENTER

PLAN NO